


S=1:150

区画求積図 ①

沼津市下香貫字塩満1794-1、1796-1

総合計面積	495.4877210 m ²
-------	----------------------------

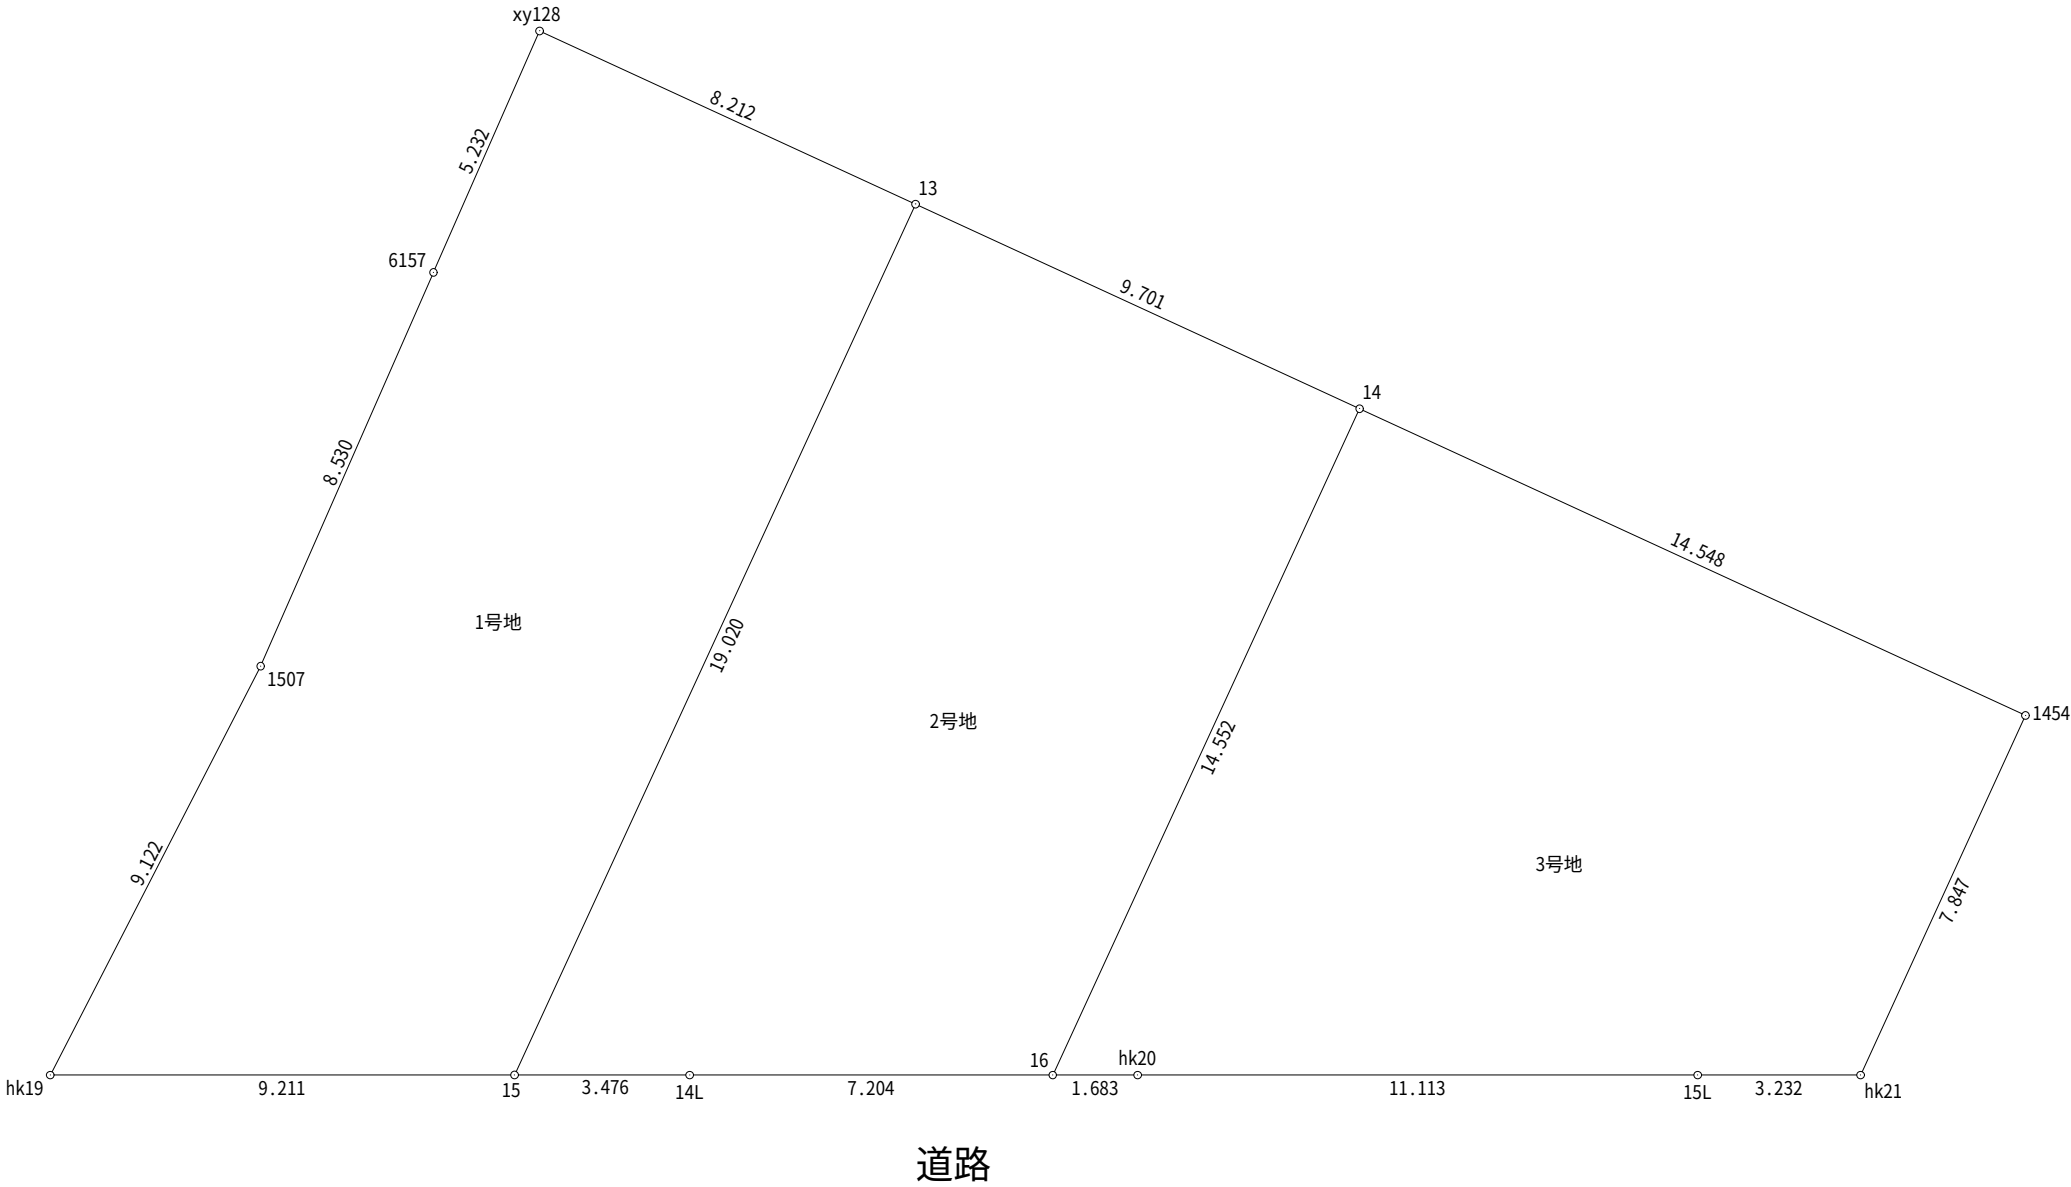

求積表

地 番	1号地			
N0	Xn	Yn	Yn+1-Yn-1	Xn・(Yn+1-Yn-1)
xy128	-102271.838	34551.893	-4.491	459302.824458
6157	-102271.466	34546.674	-13.728	1403982.685248
1507	-102270.862	34538.165	-17.551	1794955.898962
hk19	-102269.657	34529.123	-5.945	607993.110865
15	-102278.332	34532.220	22.042	-2254418.993944
13	-102280.018	34551.165	19.673	-2012154.794114
合 計				-339.268525
合 計 面 積				169.6342625
地 積				169.63 m ²

地 番	2号地			
N0	Xn	Yn	Yn+1-Yn-1	Xn・(Yn+1-Yn-1)
13	-102280.018	34551.165	-18.085	1849734.125530
15	-102278.332	34532.220	-17.777	1818201.907964
14L	-102281.606	34533.388	3.590	-367190.965540
16	-102288.391	34535.810	16.917	-1730412.710547
14	-102289.681	34550.305	15.355	-1570658.051755
合 計				-325.694348
合 計 面 積				162.8471740
地 積				162.84 m ²

地 番	3号地			
N0	Xn	Yn	Yn+1-Yn-1	Xn・(Yn+1-Yn-1)
14	-102289.681	34550.305	-13.206	1350837.527286
16	-102288.391	34535.810	-13.929	1424774.998239
hk20	-102289.976	34536.376	4.302	-440051.476752
15L	-102300.442	34540.112	4.823	-493395.031766
hk21	-102303.486	34541.199	8.904	-910910.239344
1454	-102304.172	34549.016	9.106	-931581.790232
合 計				-326.012569
合 計 面 積				163.0062845
地 積				163.00 m ²